
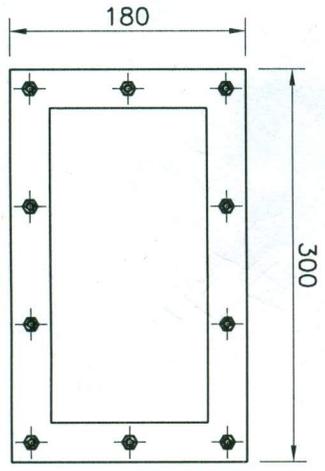


400

Drawing-4

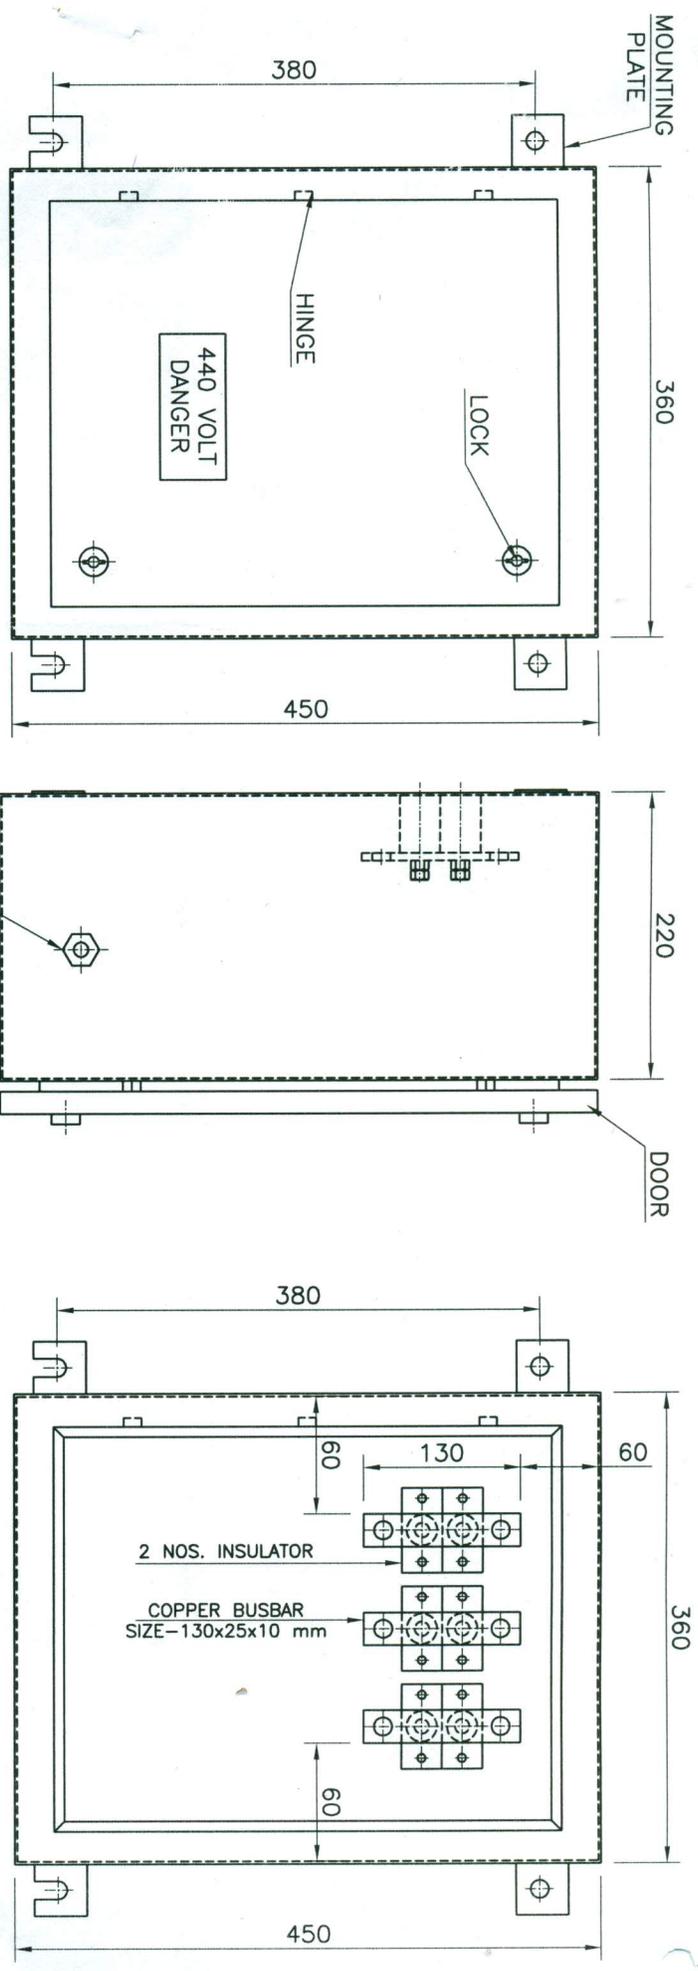

NOTE :-

- 1) TERMINAL : SMALL PIECE OF COPPER BUS BAR SHALL BE PROVIDED ON INSULATOR WITH 2 NOS. OF HOLES FOR CONNECTION OF 2 NOS 240 SQ. mm COPPER CONDUCTOR CABLE (BUS BAR SIZE:25x8x120)
- 2) THE DOOR SHALL BE PROVIDED WITH NEOPRENE GASKET
- 3) THE BOX SHALL BE FABRICATED WITH MINIMUM 2 mm THK. CRCA STEEL SHEET
- 4) JUNCTION BOX SHALL BE PAINTED WITH RAL 7032 POWDER COATED SIEMENS GREY
- 5) DEGREE OF PROTECTION : IP55
- 6) INSULATING MATERIAL : DMC OF SUITABLE SIZE AND RATING
- 7) DETACHABLE GLAND PLATE AT THE BOTTOM
- 8) MOUNTING : WALL MOUNTING TYPE

Handwritten signature



URANIUM CORPORATION OF INDIA LTD. TURAMDIH MILL
(A GOVT. OF INDIA ENTERPRISE, DEPT. OF ATOMIC ENERGY)

DRN.	Rajesh	28.06.13	TITLE	JUNCTION BOX
CHECKED	S.C. Halder			
APPROVED	G. DHAR			
SCALE	-			
DIMENSIONS IN MM			DRG. NO. - MIL/MTMD/ELECT.-29	REV.-0